





ELEVATIONS 1:100

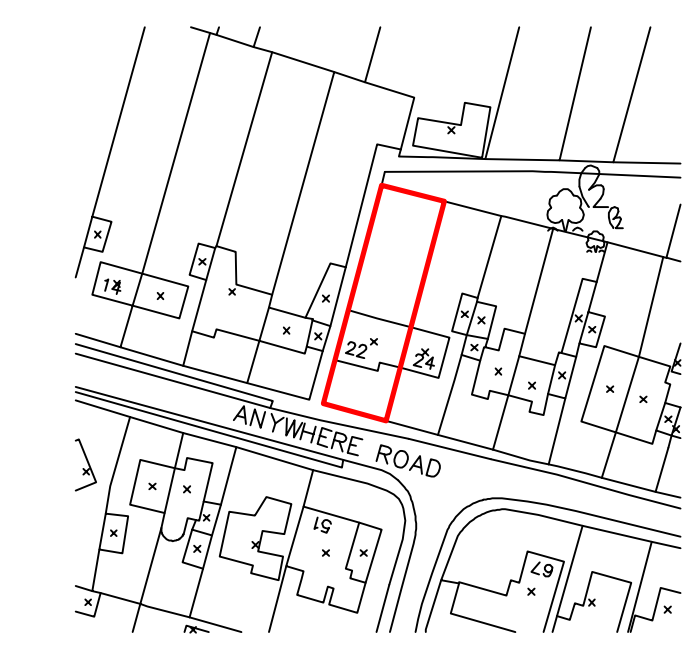

SITE OUTLINED IN RED WITH ANY ADJOINING LAND UNDER SAME OWNERSHIP SHOWN OUTLINED IN BLUE


LOCATION PLAN 1:1250

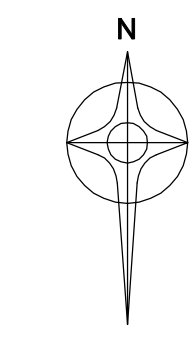


Ordnance Survey®
OS Sitemap®
© Crown Copyright 2009 Serial No: 00000000
Reproduction in whole or in part is prohibited without the prior permission of Ordnance Survey.




BLOCK PLAN 1:500

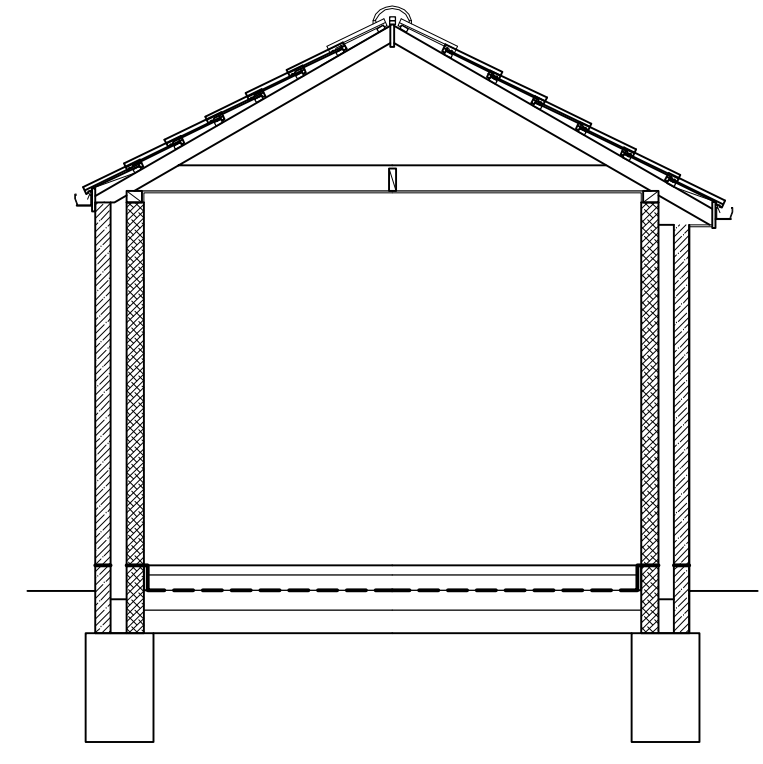

SECTION

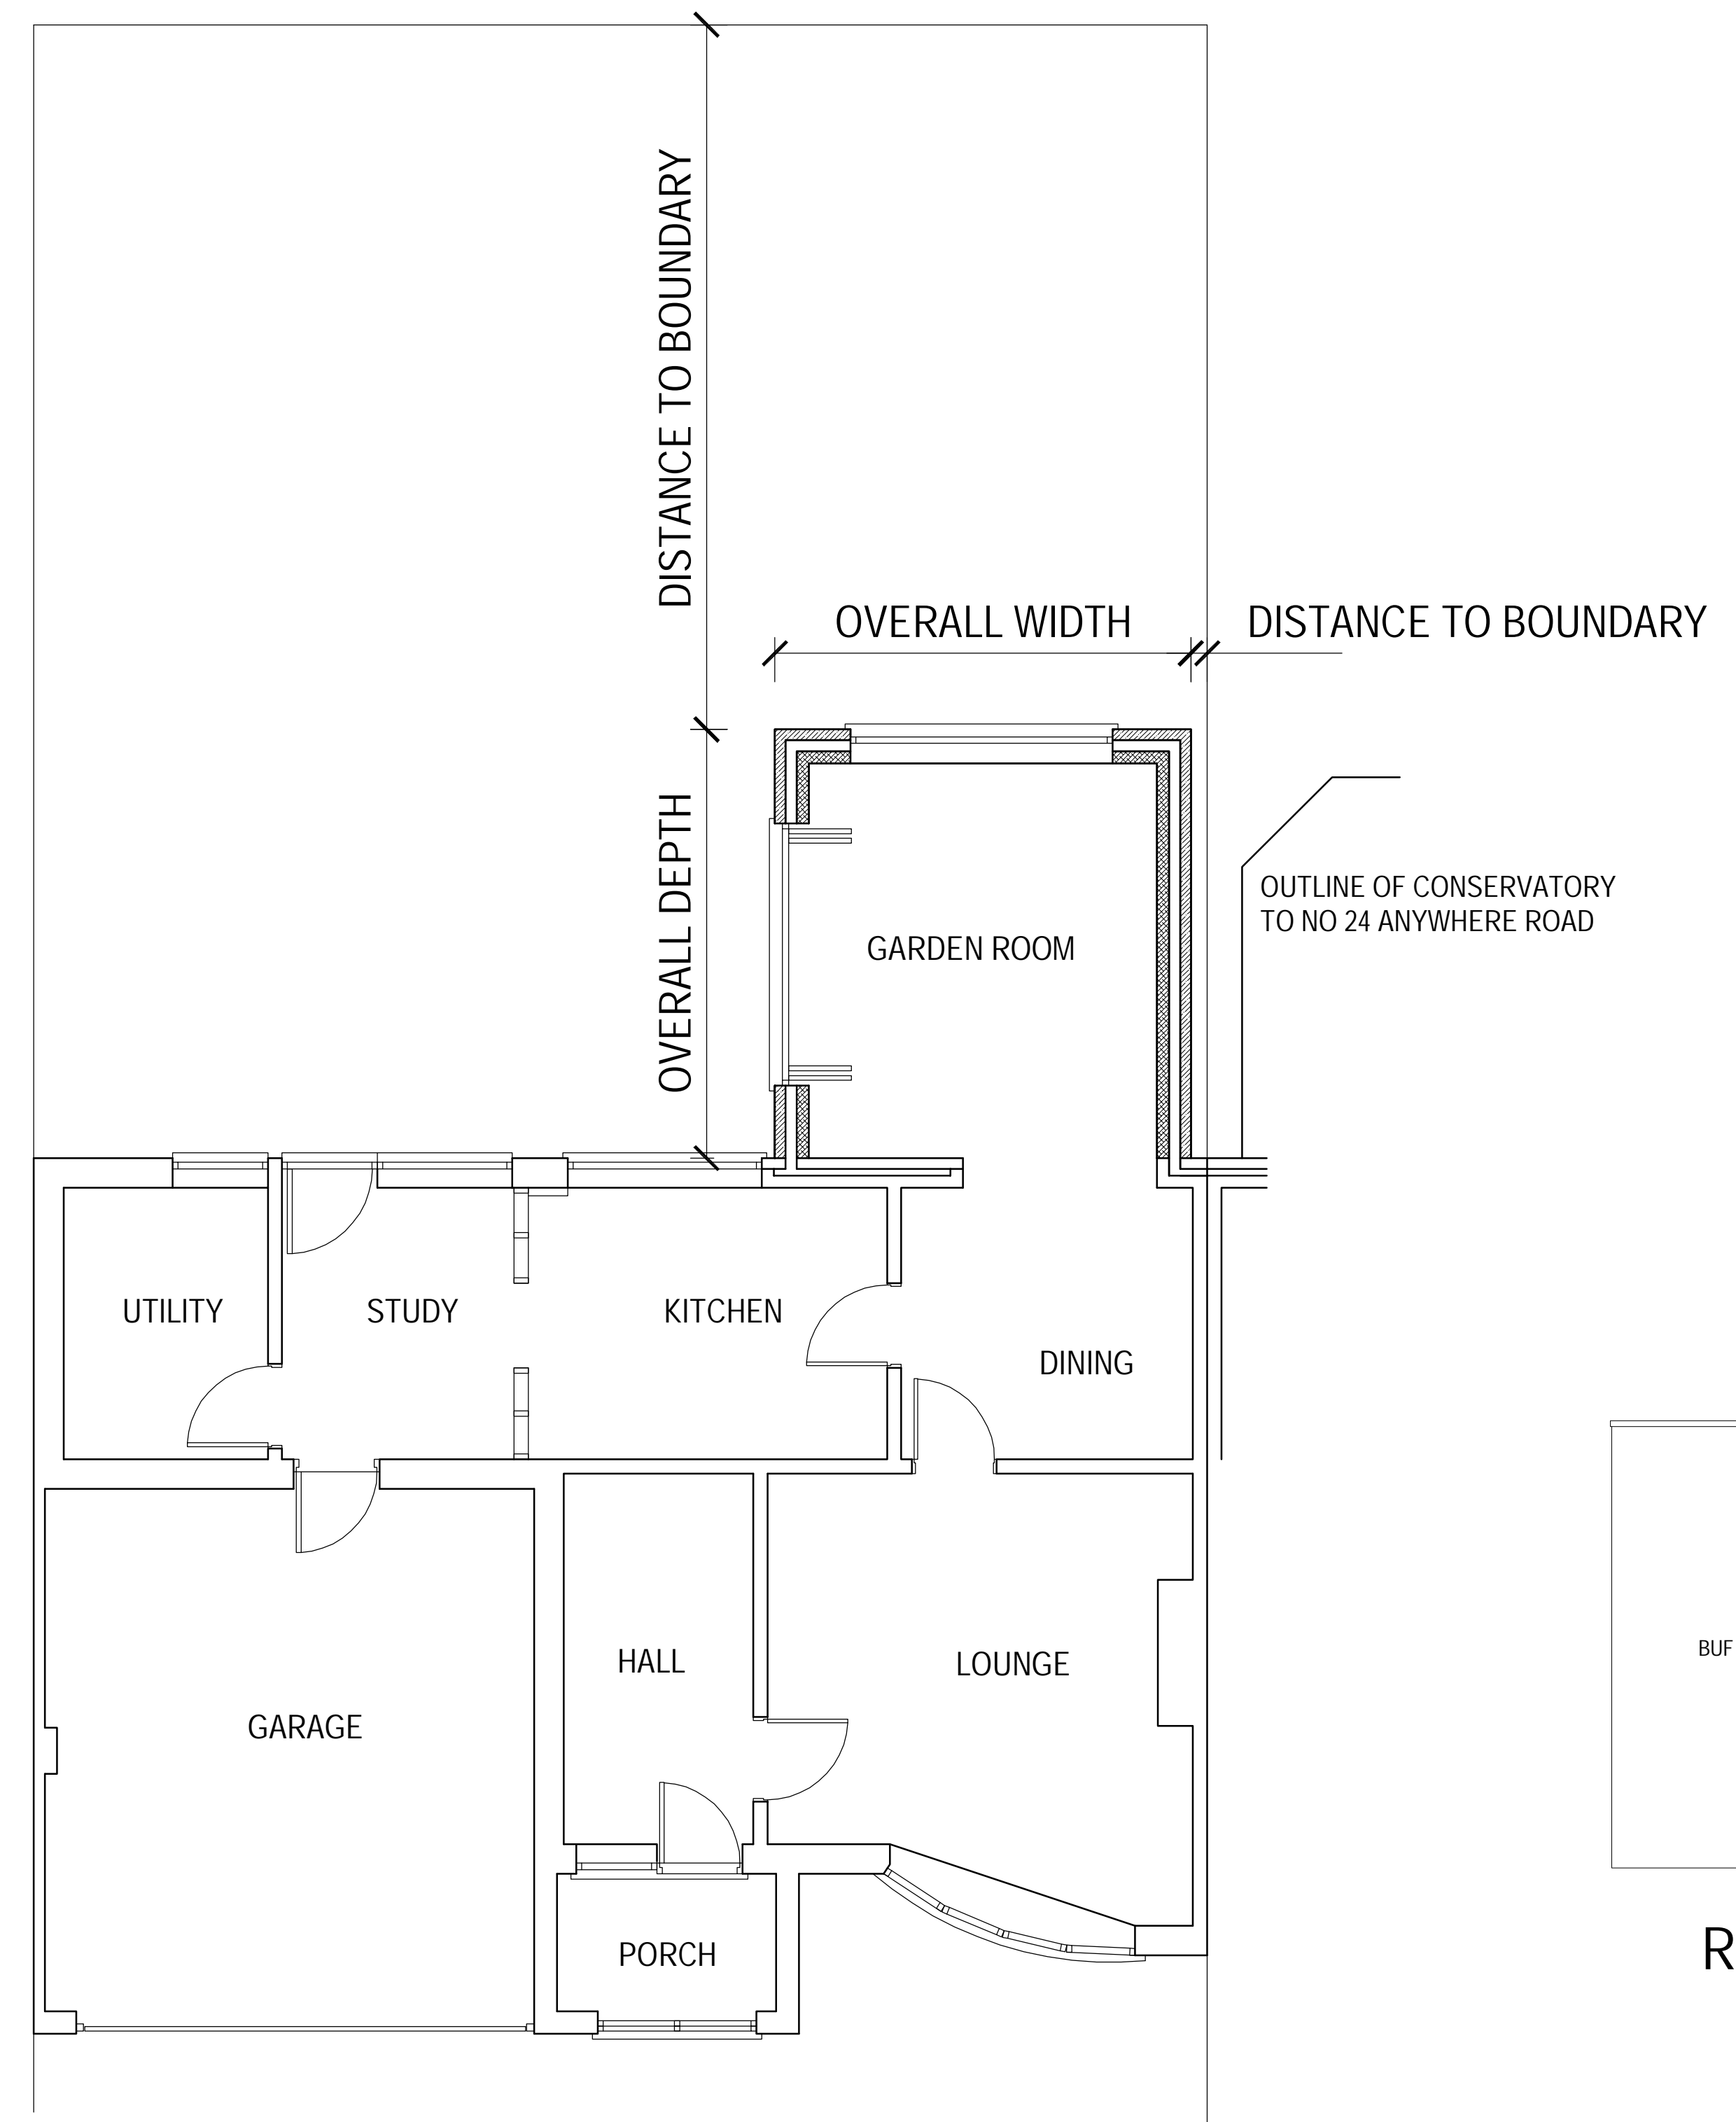

GROUND FLOOR PLAN

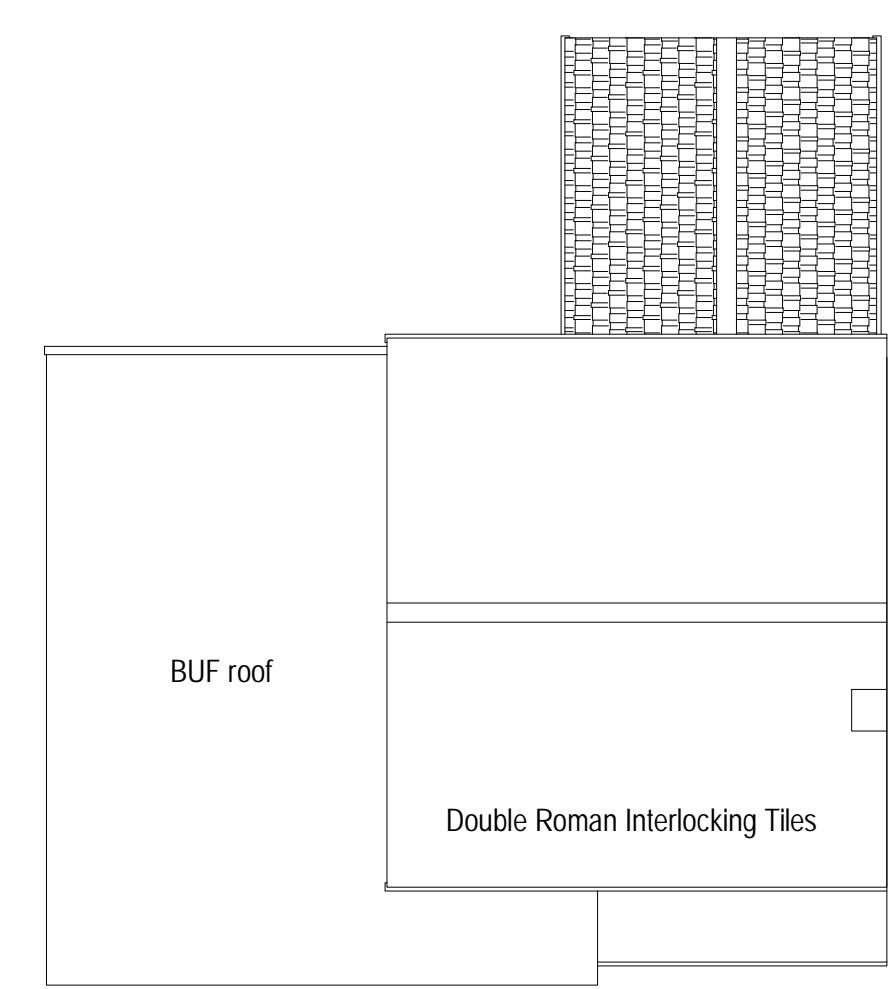


ROOF PLAN 1:100

SAMPLE PLAN HAS BEEN PROVIDED BY AMATCO DESIGN SERVICES

ENSURE ANY REVISIONS ARE INCLUDED ON AMENDED PLANS

Party Wall Act:1996
Under the terms of the Party Wall Act, where excavations are dug within 3 metres of a neighbouring building and the formation level of the foundation is above, or below, the formation level of the aforesaid building, there is a duty to notify the building owner(s) and obtain their written consent at least 30 days before commencement of any excavations.
The Party Wall Act can be viewed at:
www.communities.gov.uk/publications/planningandbuilding/partywall

PRINTED OR ELECTRONIC COPIES OF THIS PLAN MAY BE SCALED FOR PLANNING PURPOSES ONLY

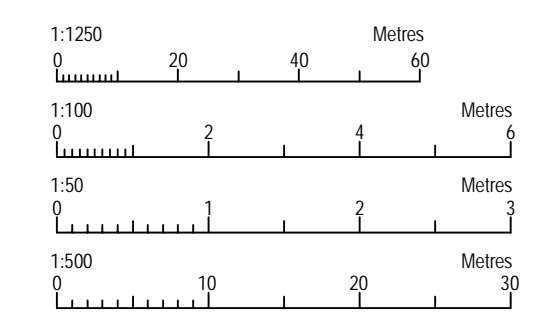

No	1	NEIGHBOUR'S CONSERVATORY ADDED	10/10/09
Revision			Date
Amatco Design Services Building Plans Service 23 Highway Road Thurmarshon Leicester LE4 8FR Tel: 0116 2694270			
Client MR & MRS NOBODY 22 ANYWHERE ROAD SOMEWHERE			
Project GARDEN ROOM TO REAR			
Drawing Title PROPOSAL			
Date	16/07/2009	Scale	1:50 @ A1
Drawn	A Mallard	Drawing No.	A1/2001/PA
<small>THIS DRAWING IS THE COPYRIGHT OF AMATCO DESIGN SERVICES AND MAY NOT BE REPRODUCED WITHOUT EXPRESS WRITTEN CONSENT</small>			