





E L E V A T I O N S 1:100

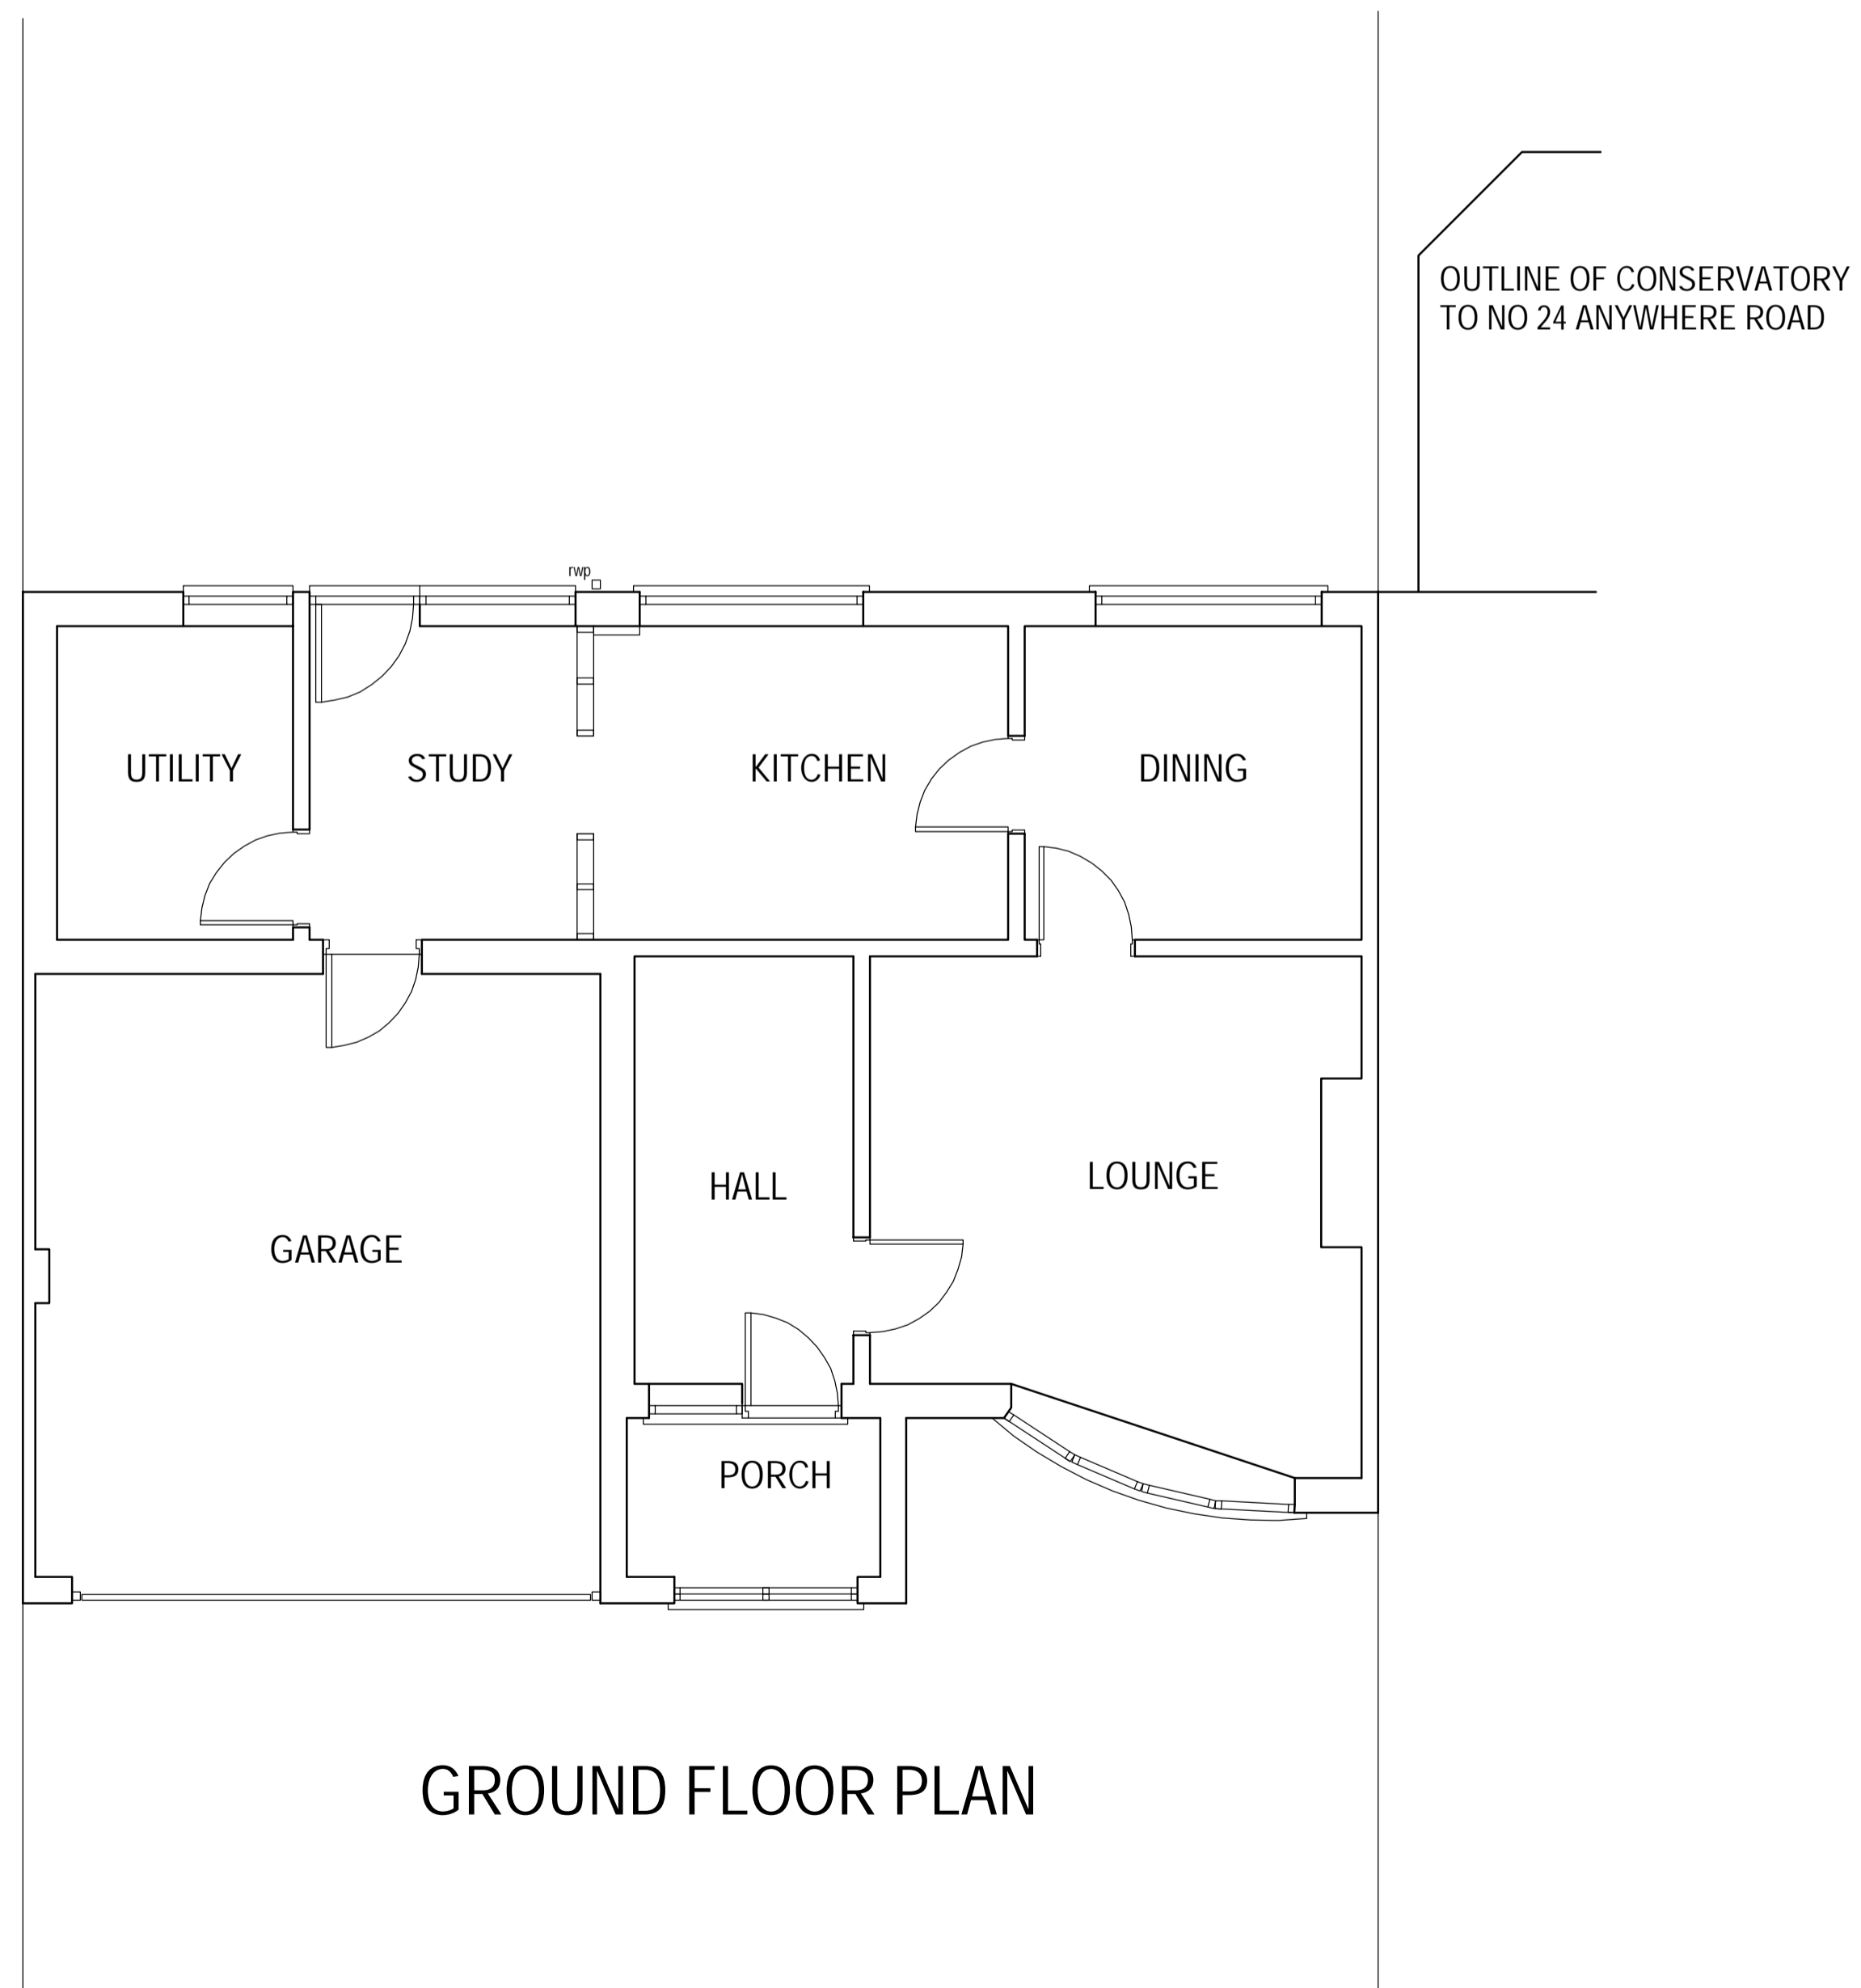

GROUND FLOOR PLAN

SAMPLE PLAN HAS BEEN PROVIDED BY AMATCO DESIGN SERVICES

PRINTED OR ELECTRONIC COPIES OF THIS PLAN MAY BE SCALED FOR PLANNING PURPOSES ONLY

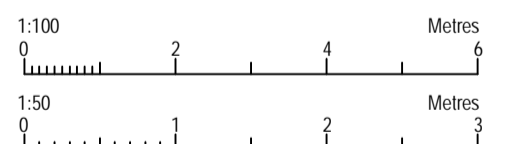

No	Revision	Date
<b>Amatco Design Services</b> Building Plans Service 23 Highway Road Thurmarshon Leicester LE4 8FR Tel: 0116 2694270		
<b>Client</b> MR & MRS NOBODY 22 ANYWHERE ROAD SOMEWHERE		
<b>Project</b> GARDEN ROOM TO REAR		
<b>Drawing Title</b> EXISTING		
Date	Scale	
16/07/2009	1:50 @ A1	
Drawn	Drawn No.	
A Mattland	A1/2000PA	
<small>THIS DRAWING IS THE COPYRIGHT OF AMATCO DESIGN SERVICES AND MAY NOT BE REPRODUCED WITHOUT EXPRESS WRITTEN CONSENT</small>		